



**BLDG. 'A' - REAR ELEVATION**

SCALE: 1/16" = 1'-0"

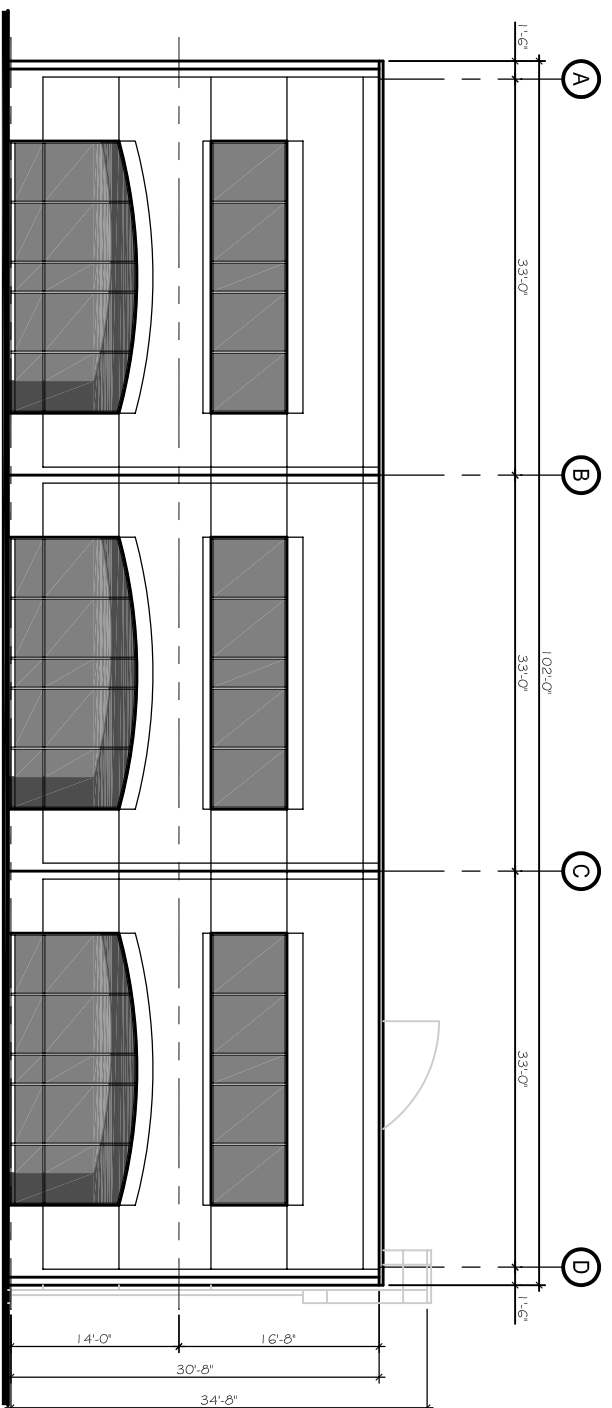

**SIDE ELEVATION**

SCALE: 1/8" = 1'-0"

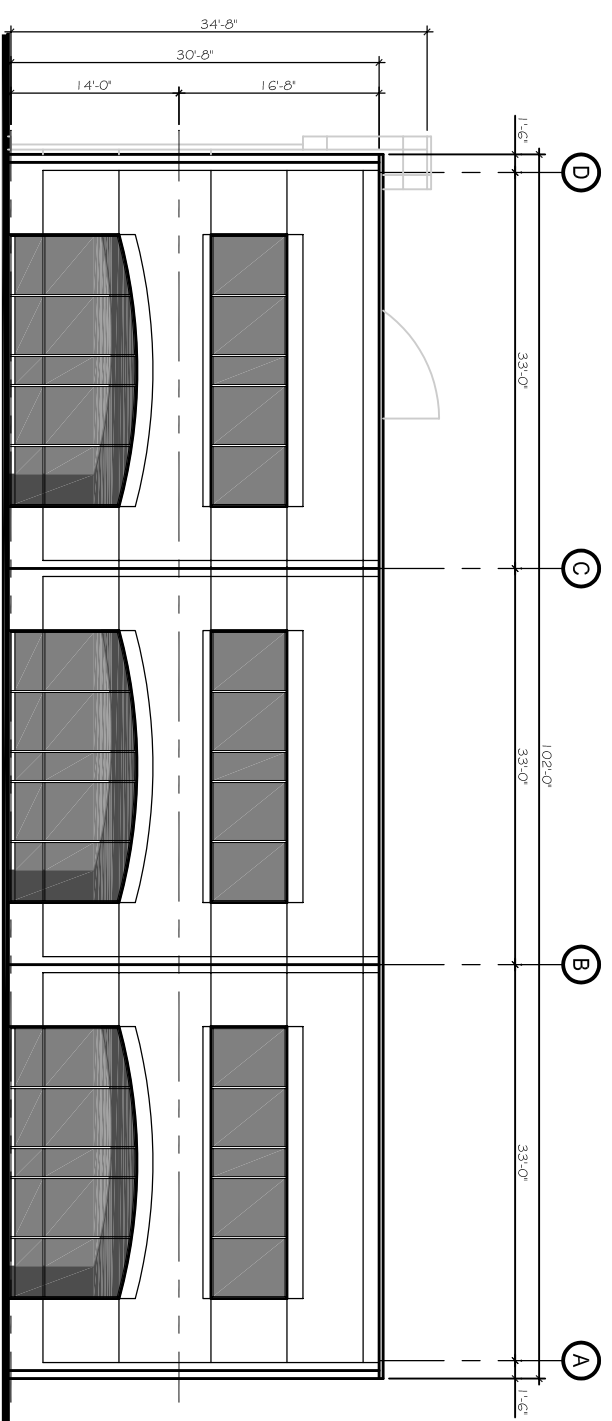

**SIDE ELEVATION**

SCALE: 1/8" = 1'-0"

PROJECT NAME:  
**PATAPSCO VALLEY OFFICE  
 CAMPUS  
 BUILDING 'A'**  
 HOWARD COUNTY, MARYLAND

OWNER:  
 C&S PATAPSCO, LLC

THE CONCEPTS, IDEAS, DESIGNS  
 AND IMAGES ARE INTENDED ONLY  
 FOR THE PROJECT SPECIFIED ON  
 THIS SHEET AND ARE THE SOLE  
 PROPERTY OF HOFMANN  
 ASSOCIATES, INC. THEY ARE NOT  
 TO BE REPRODUCED OR USED BY  
 OTHERS WITHOUT WRITTEN  
 PERMISSION BY HOFMANN  
 ASSOCIATES, INC.

**ELEVATIONS**