



BLDG. 'D' - FRONT ELEVATION

SCALE: 1/16" = 1'-0"

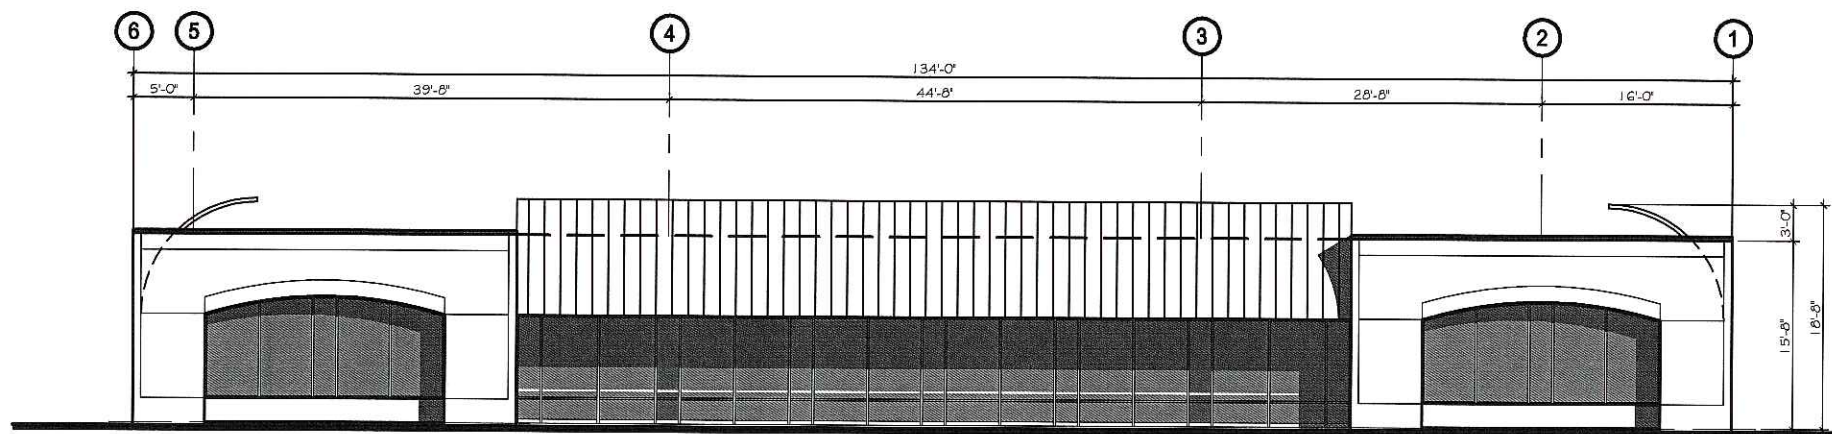


BLDG. 'D' - REAR ELEVATION

SCALE: 1/16" = 1'-0"

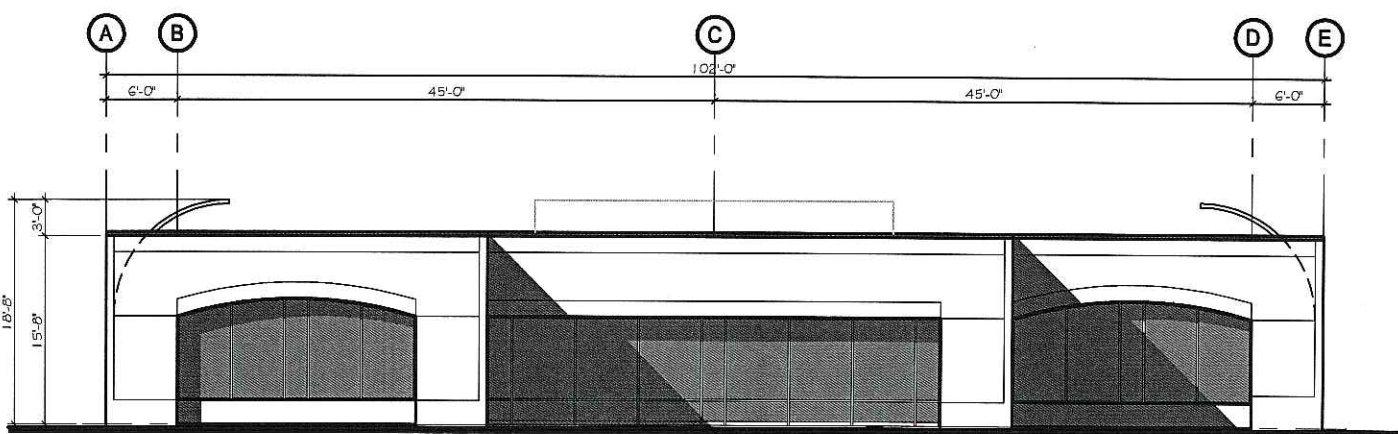

LEFT SIDE ELEVATION

SCALE: 1/8" = 1'-0"

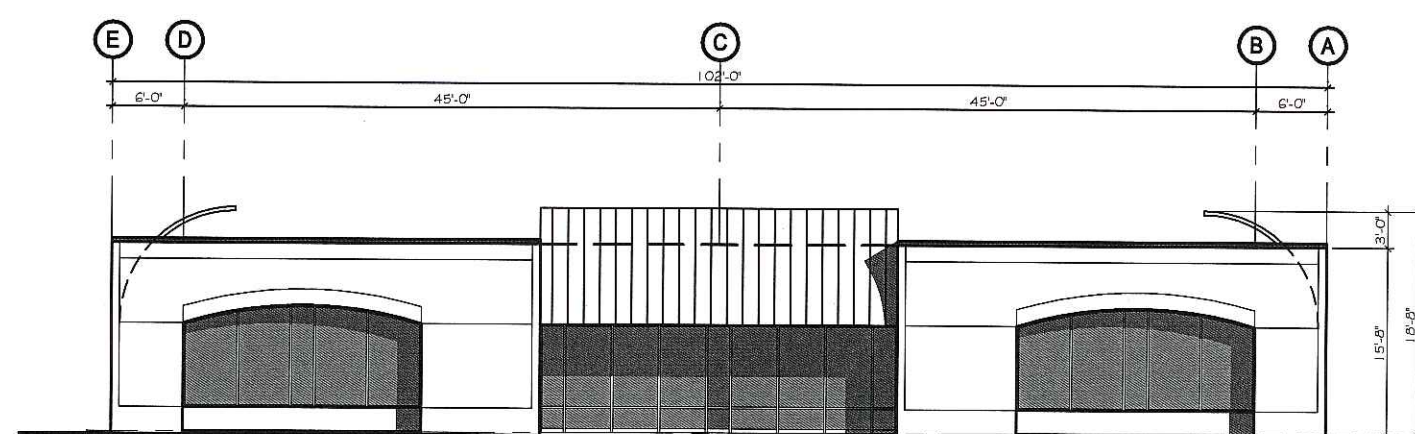

RIGHT SIDE ELEVATION

SCALE: 1/8" = 1'-0"

PROJECT NAME:
PATAPSCO VALLEY OFFICE
CAMPUS
BUILDING 'D'
HOWARD COUNTY, MARYLAND

OWNER:
C&S PATAPSCO, LLC

THE CONCEPTS, IDEAS, DESIGNS
AND IMAGES ARE INTENDED ONLY
FOR THE PROJECT SPECIFIED ON
THIS SHEET AND ARE THE SOLE
PROPERTY OF HOFMANN
ASSOCIATES, INC. THEY ARE NOT TO
BE REPRODUCED OR USED BY
OTHERS WITHOUT WRITTEN
PERMISSION BY HOFMANN
ASSOCIATES, INC.

ELEVATIONS

issue date: 09/22/06

project no.: 05-158