



ARCHITECTS  
**HOFMANN**  
 ASSOCIATES,  
 INC.

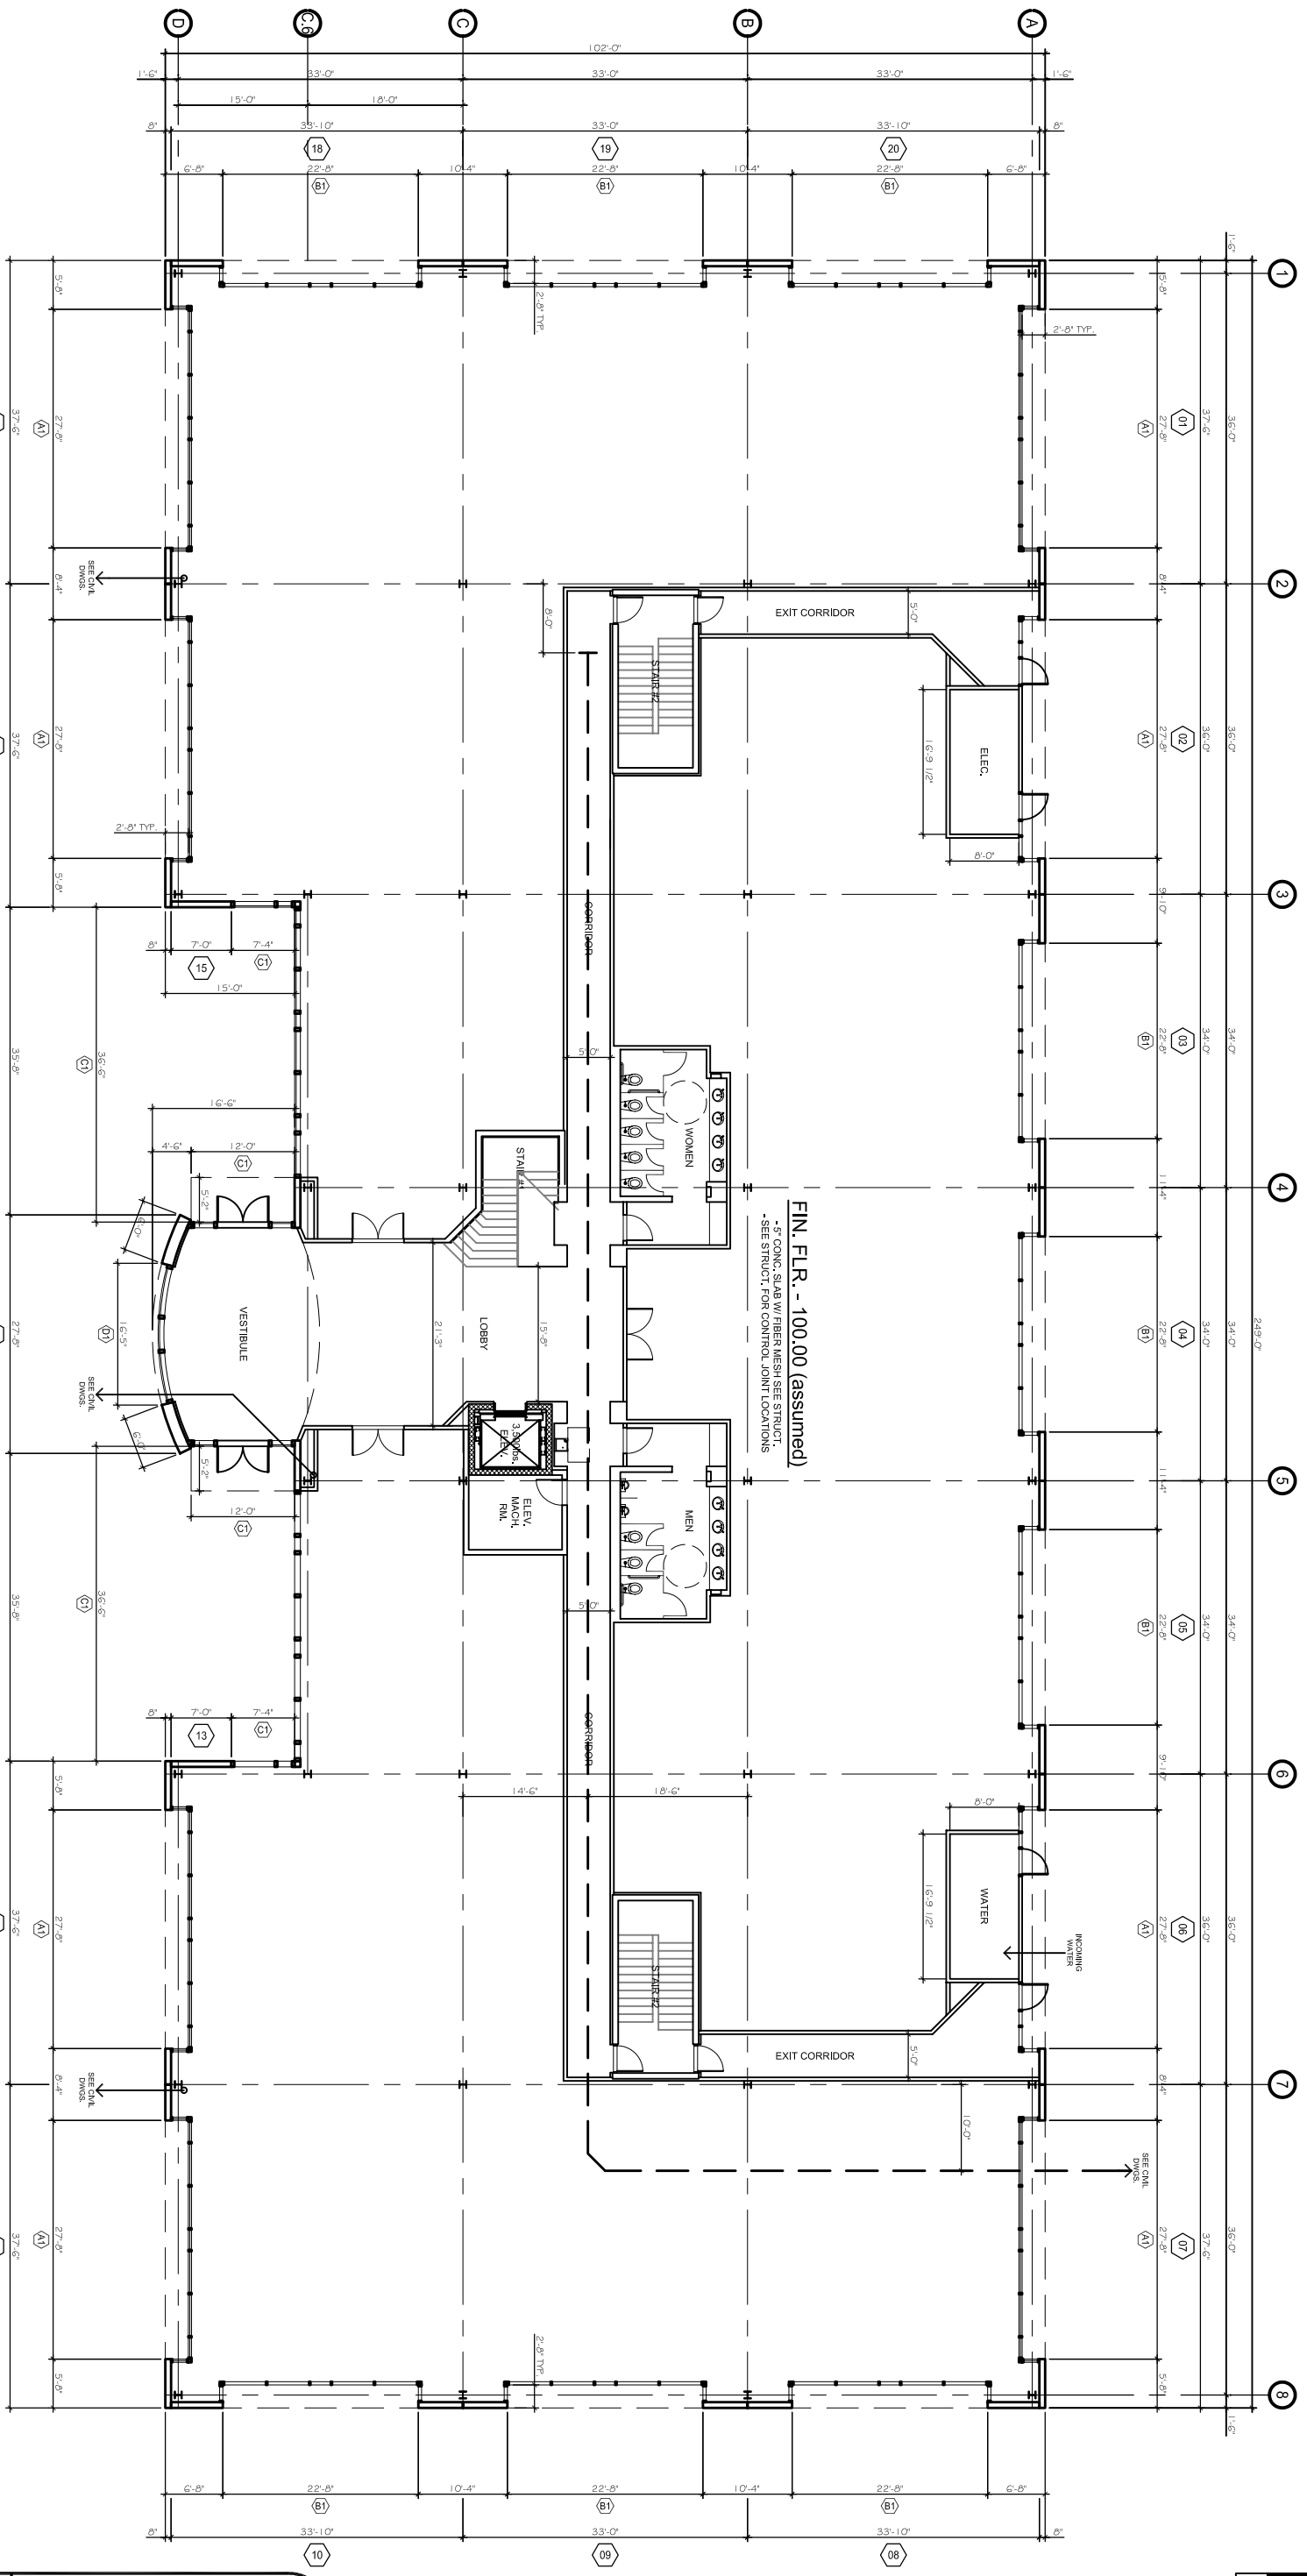

**FIN. FLR. - 100.00 (assumed)**  
 -5" CONC. SLAB WITH FIBER MESH SEE STRUCT  
 -SEE STRUCT FOR CONTROL JOINT LOCATIONS

# FIRST FLOOR PLAN

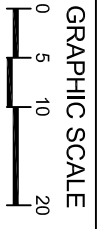

<b>FIRST FLOOR PLAN</b>	PROJECT NAME: <b>PATAPSCO VALLEY OFFICE CAMPUS BUILDING 'A'</b> HOWARD COUNTY, MARYLAND
	OWNER: <b>C&amp;S PATAPSCO, LLC</b>

THE CONCEPTS, IDEAS, DESIGNS AND IMAGES ARE INTENDED ONLY FOR THE PROJECT SPECIFIED ON THIS SHEET AND ARE THE SOLE PROPERTY OF HOFMANN ASSOCIATES, INC. THEY ARE NOT TO BE REPRODUCED OR USED BY OTHERS WITHOUT WRITTEN PERMISSION BY HOFMANN ASSOCIATES, INC.

Issue date : 09/13/06  
 project no. : 05-158